




01 FRONT ELEVATION
SCALE: 1/16" = 1'-0"



01 SIDE 1 ELEVATION
SCALE: 1/16" = 1'-0"



01 BACK ELEVATION
SCALE: 1/16" = 1'-0"

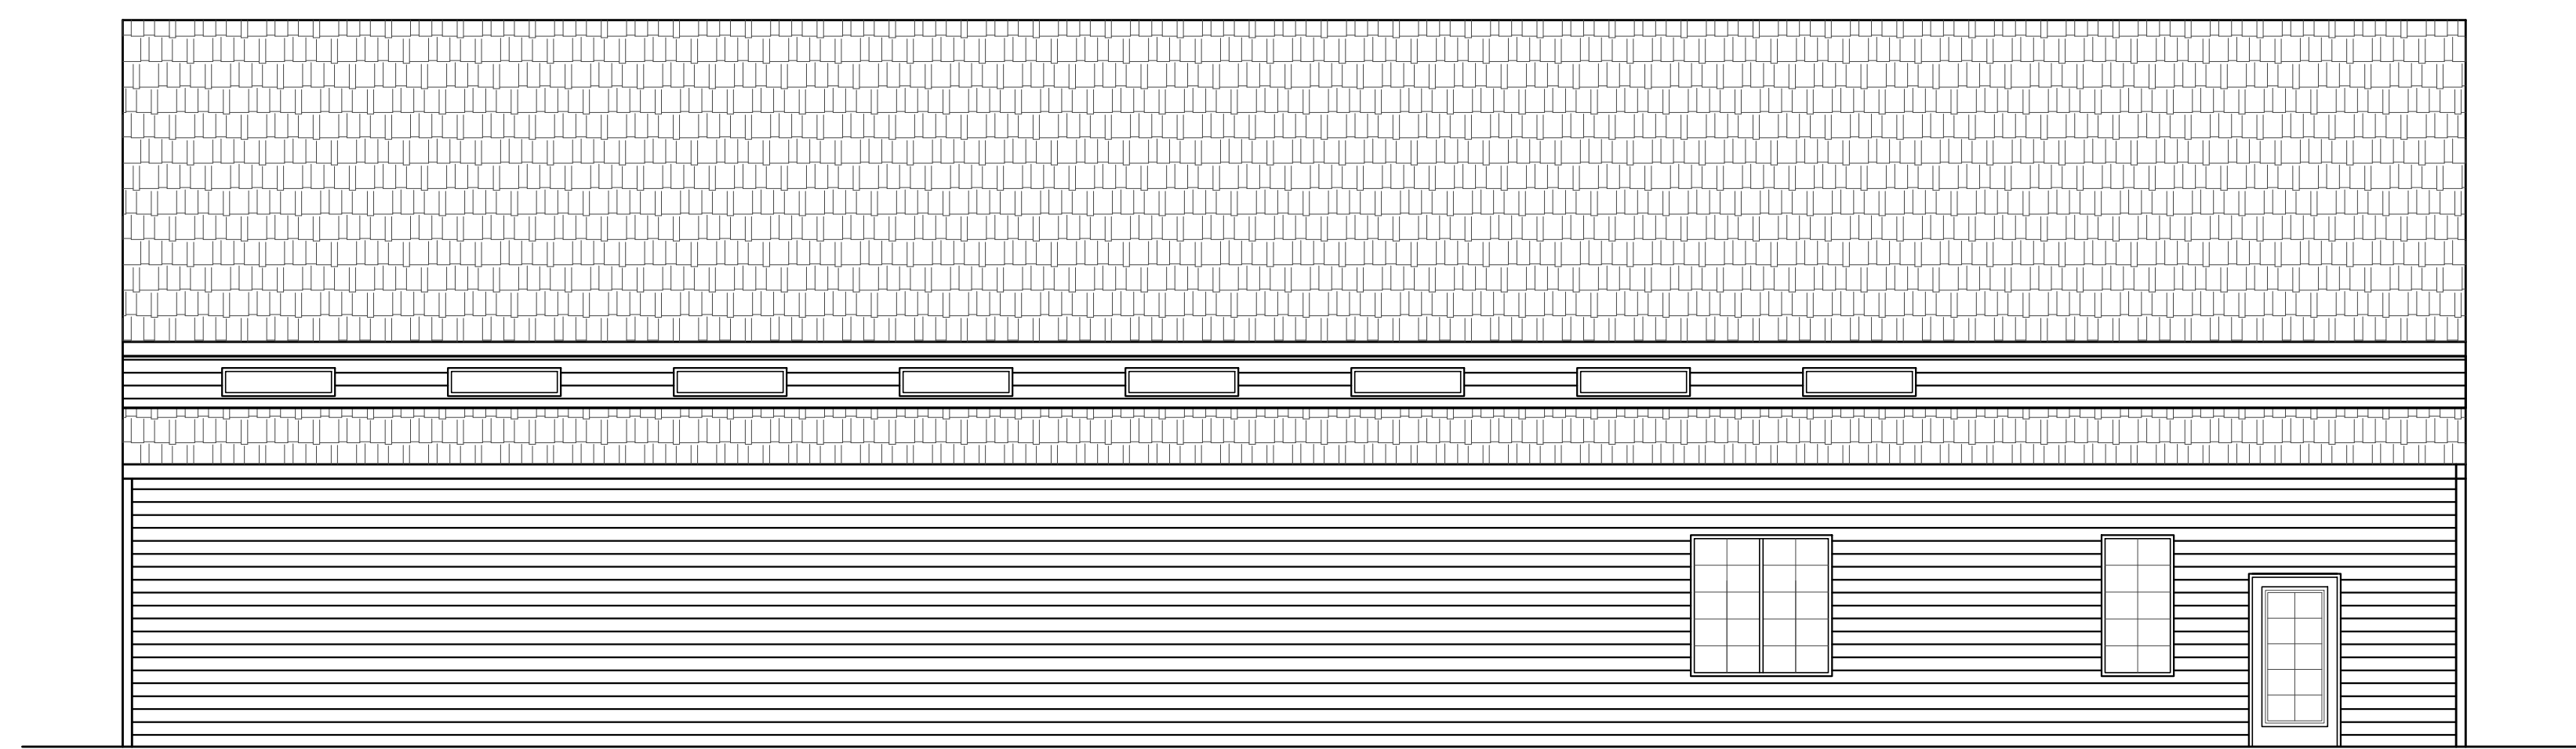

01 SIDE 2 ELEVATION
SCALE: 1/16" = 1'-0"