


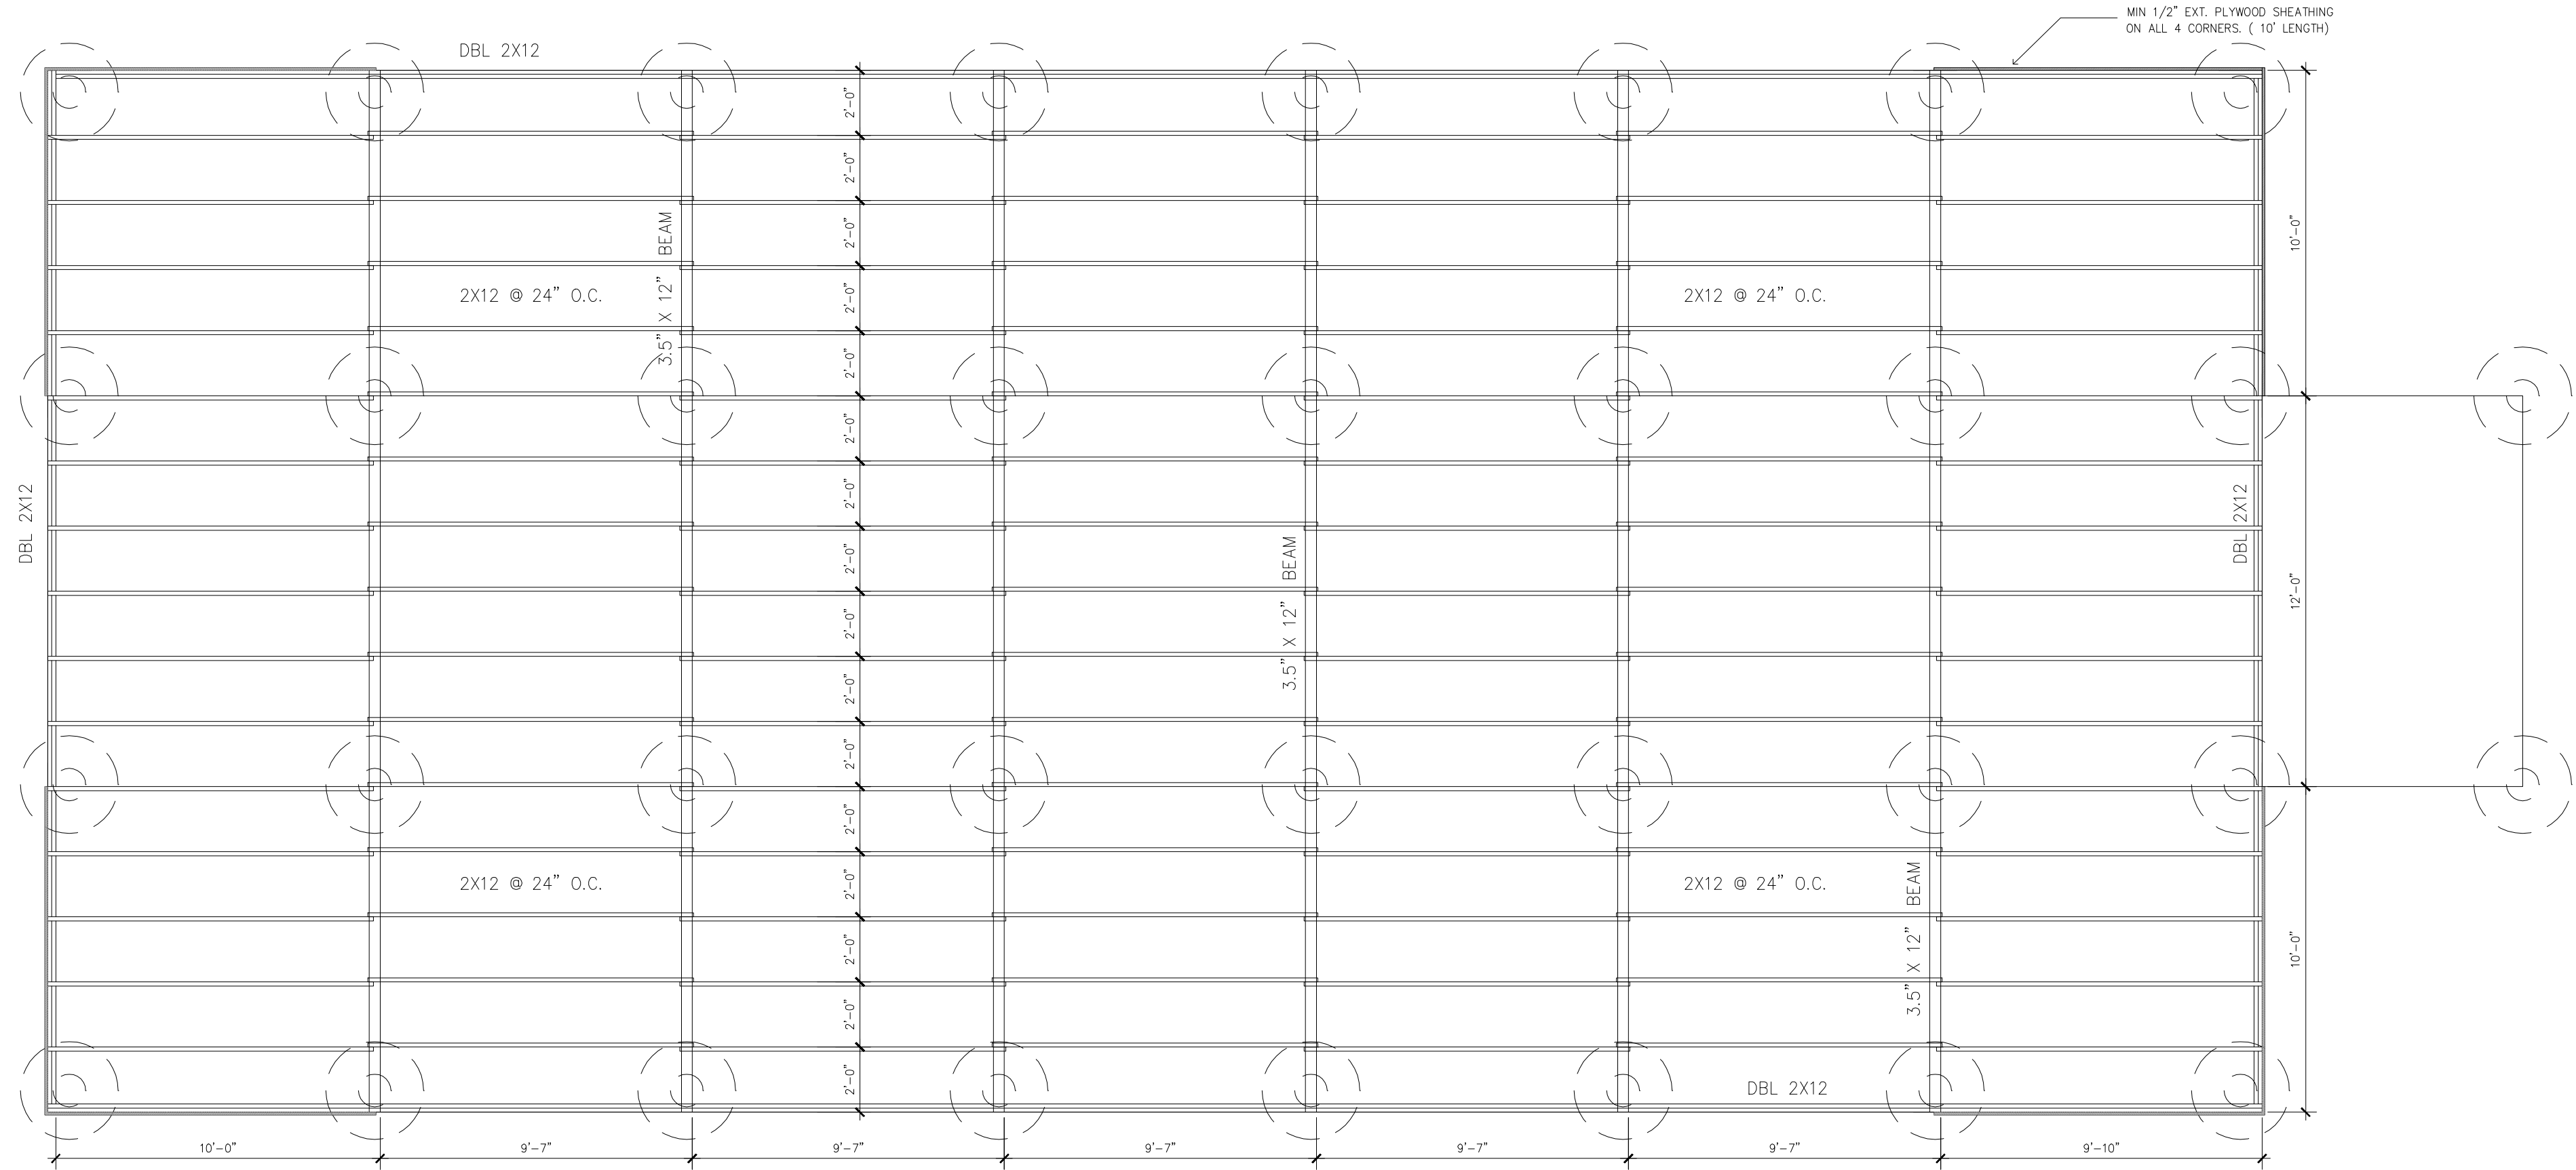

FOUNDATION PLAN 1
SCALE: 1/4" = 1'-0"

