


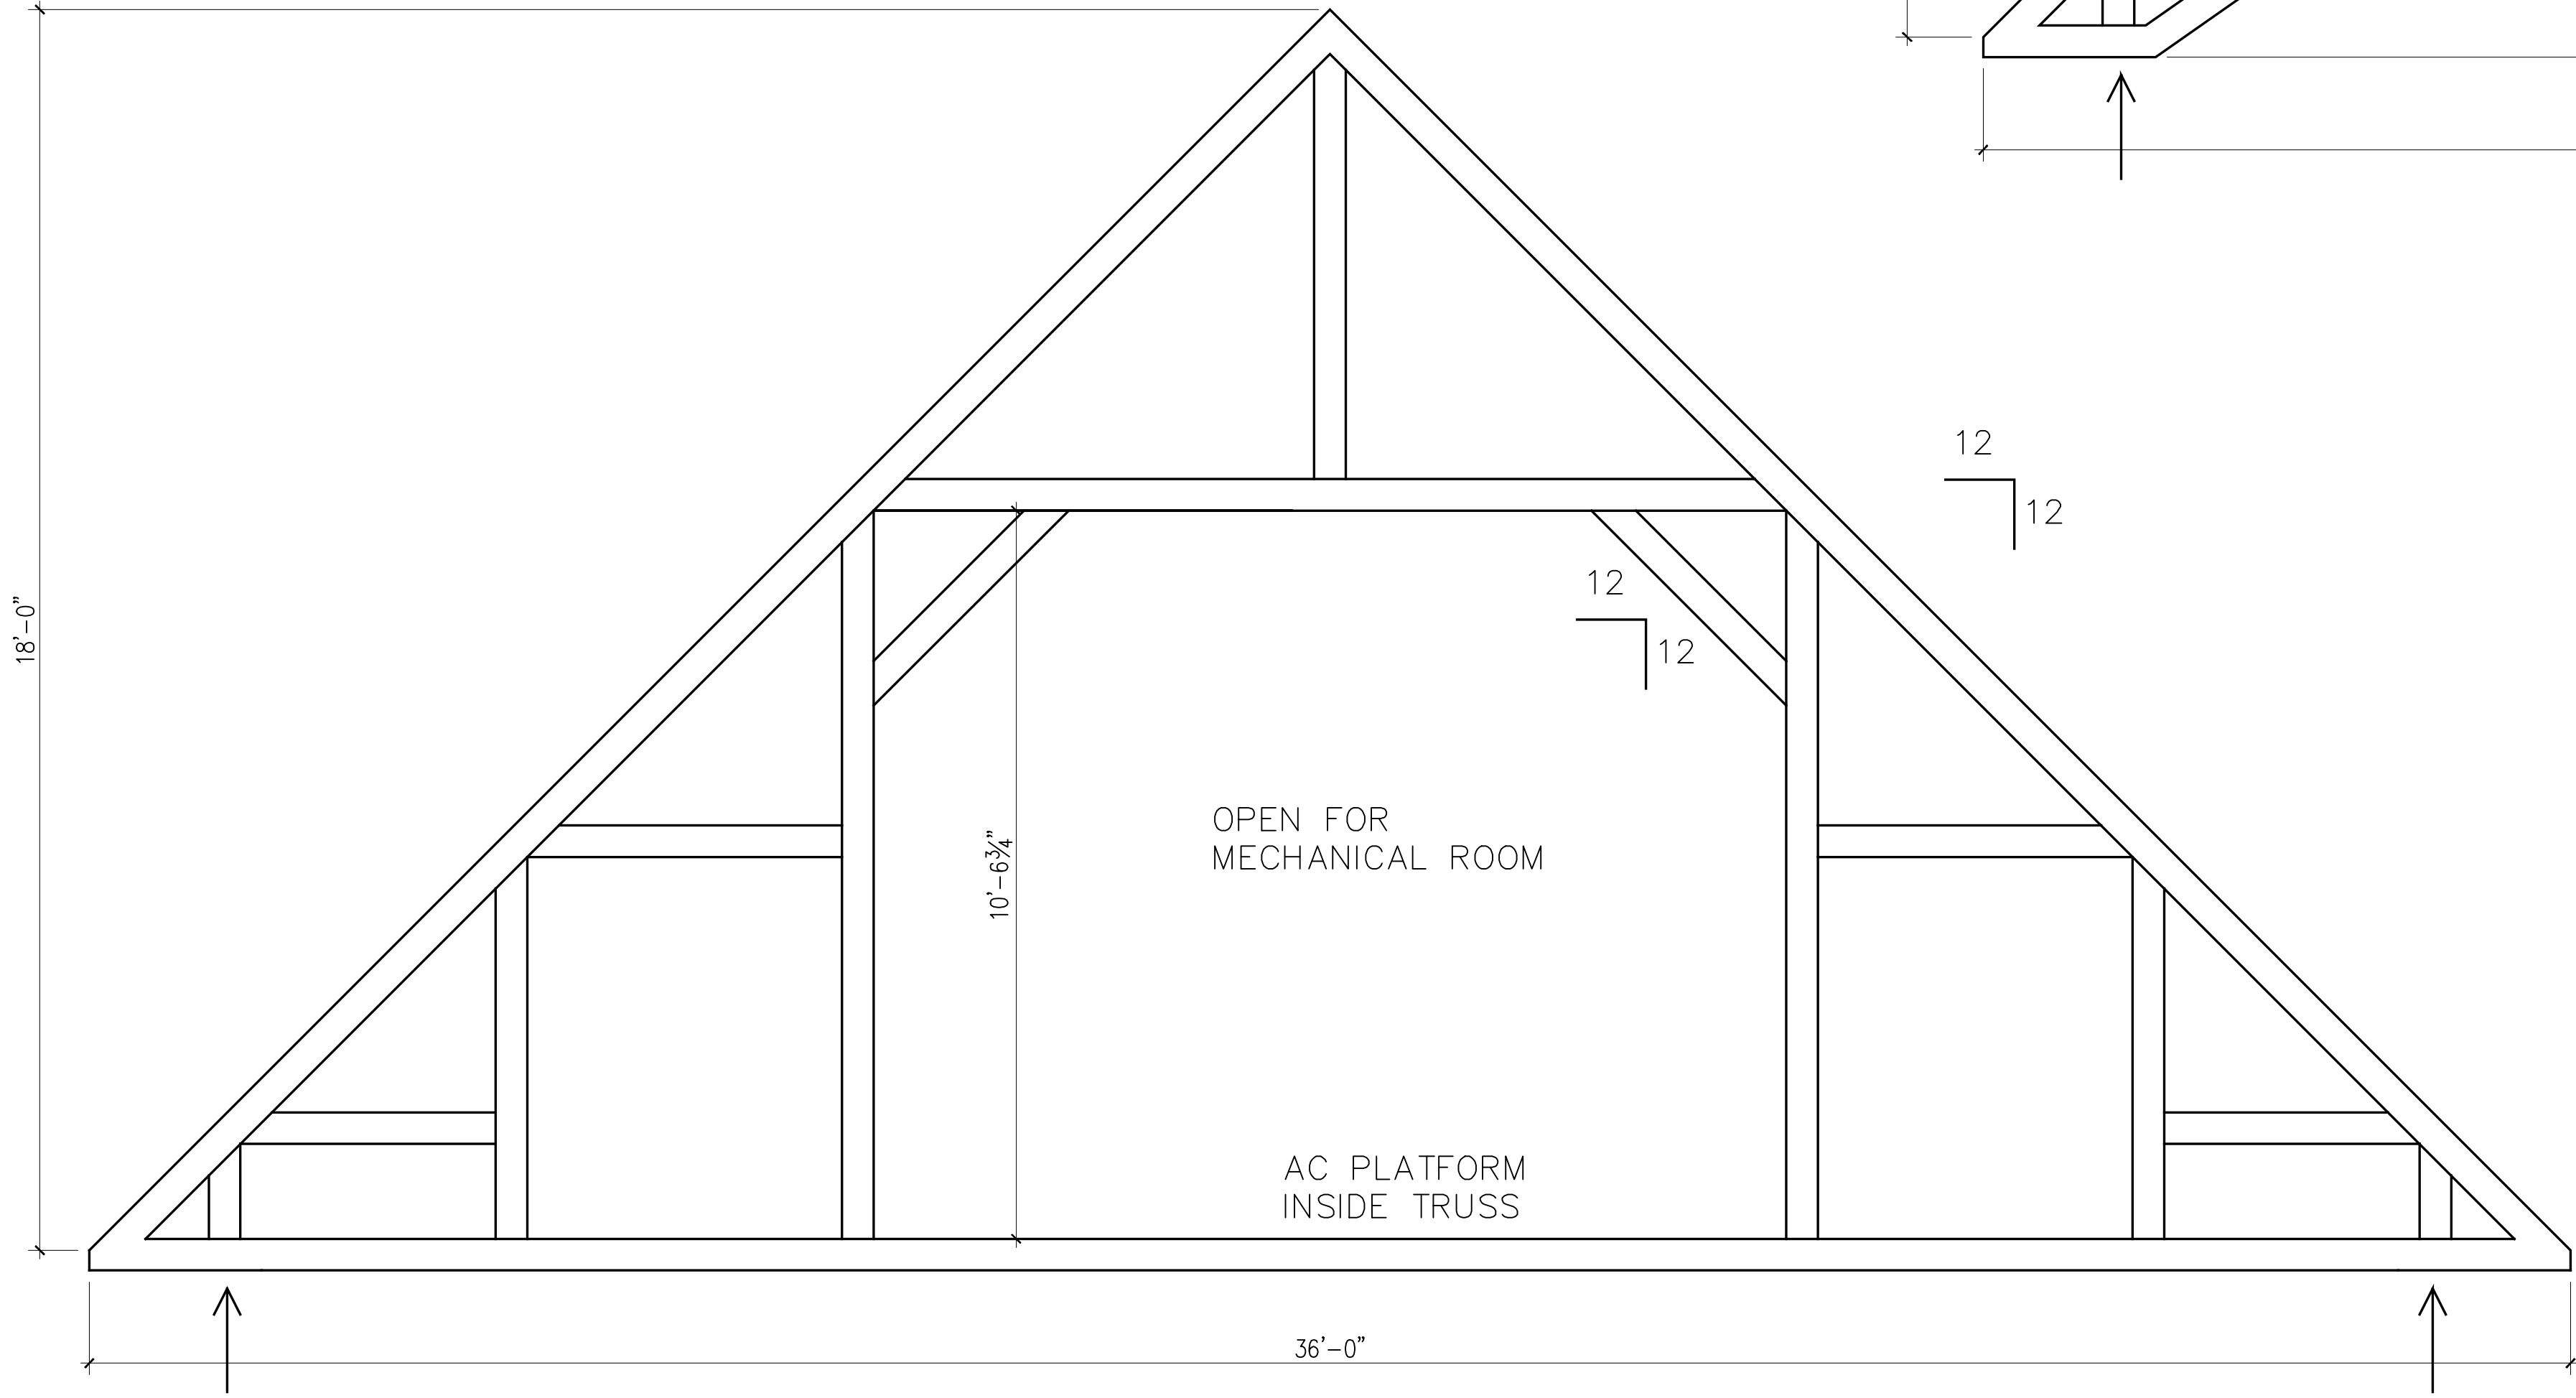


*TRUSS DESIGN
BY SUPPLIER

LOW CEILING TRUSSES

SCALE: 1/2" = 1'-0"


2

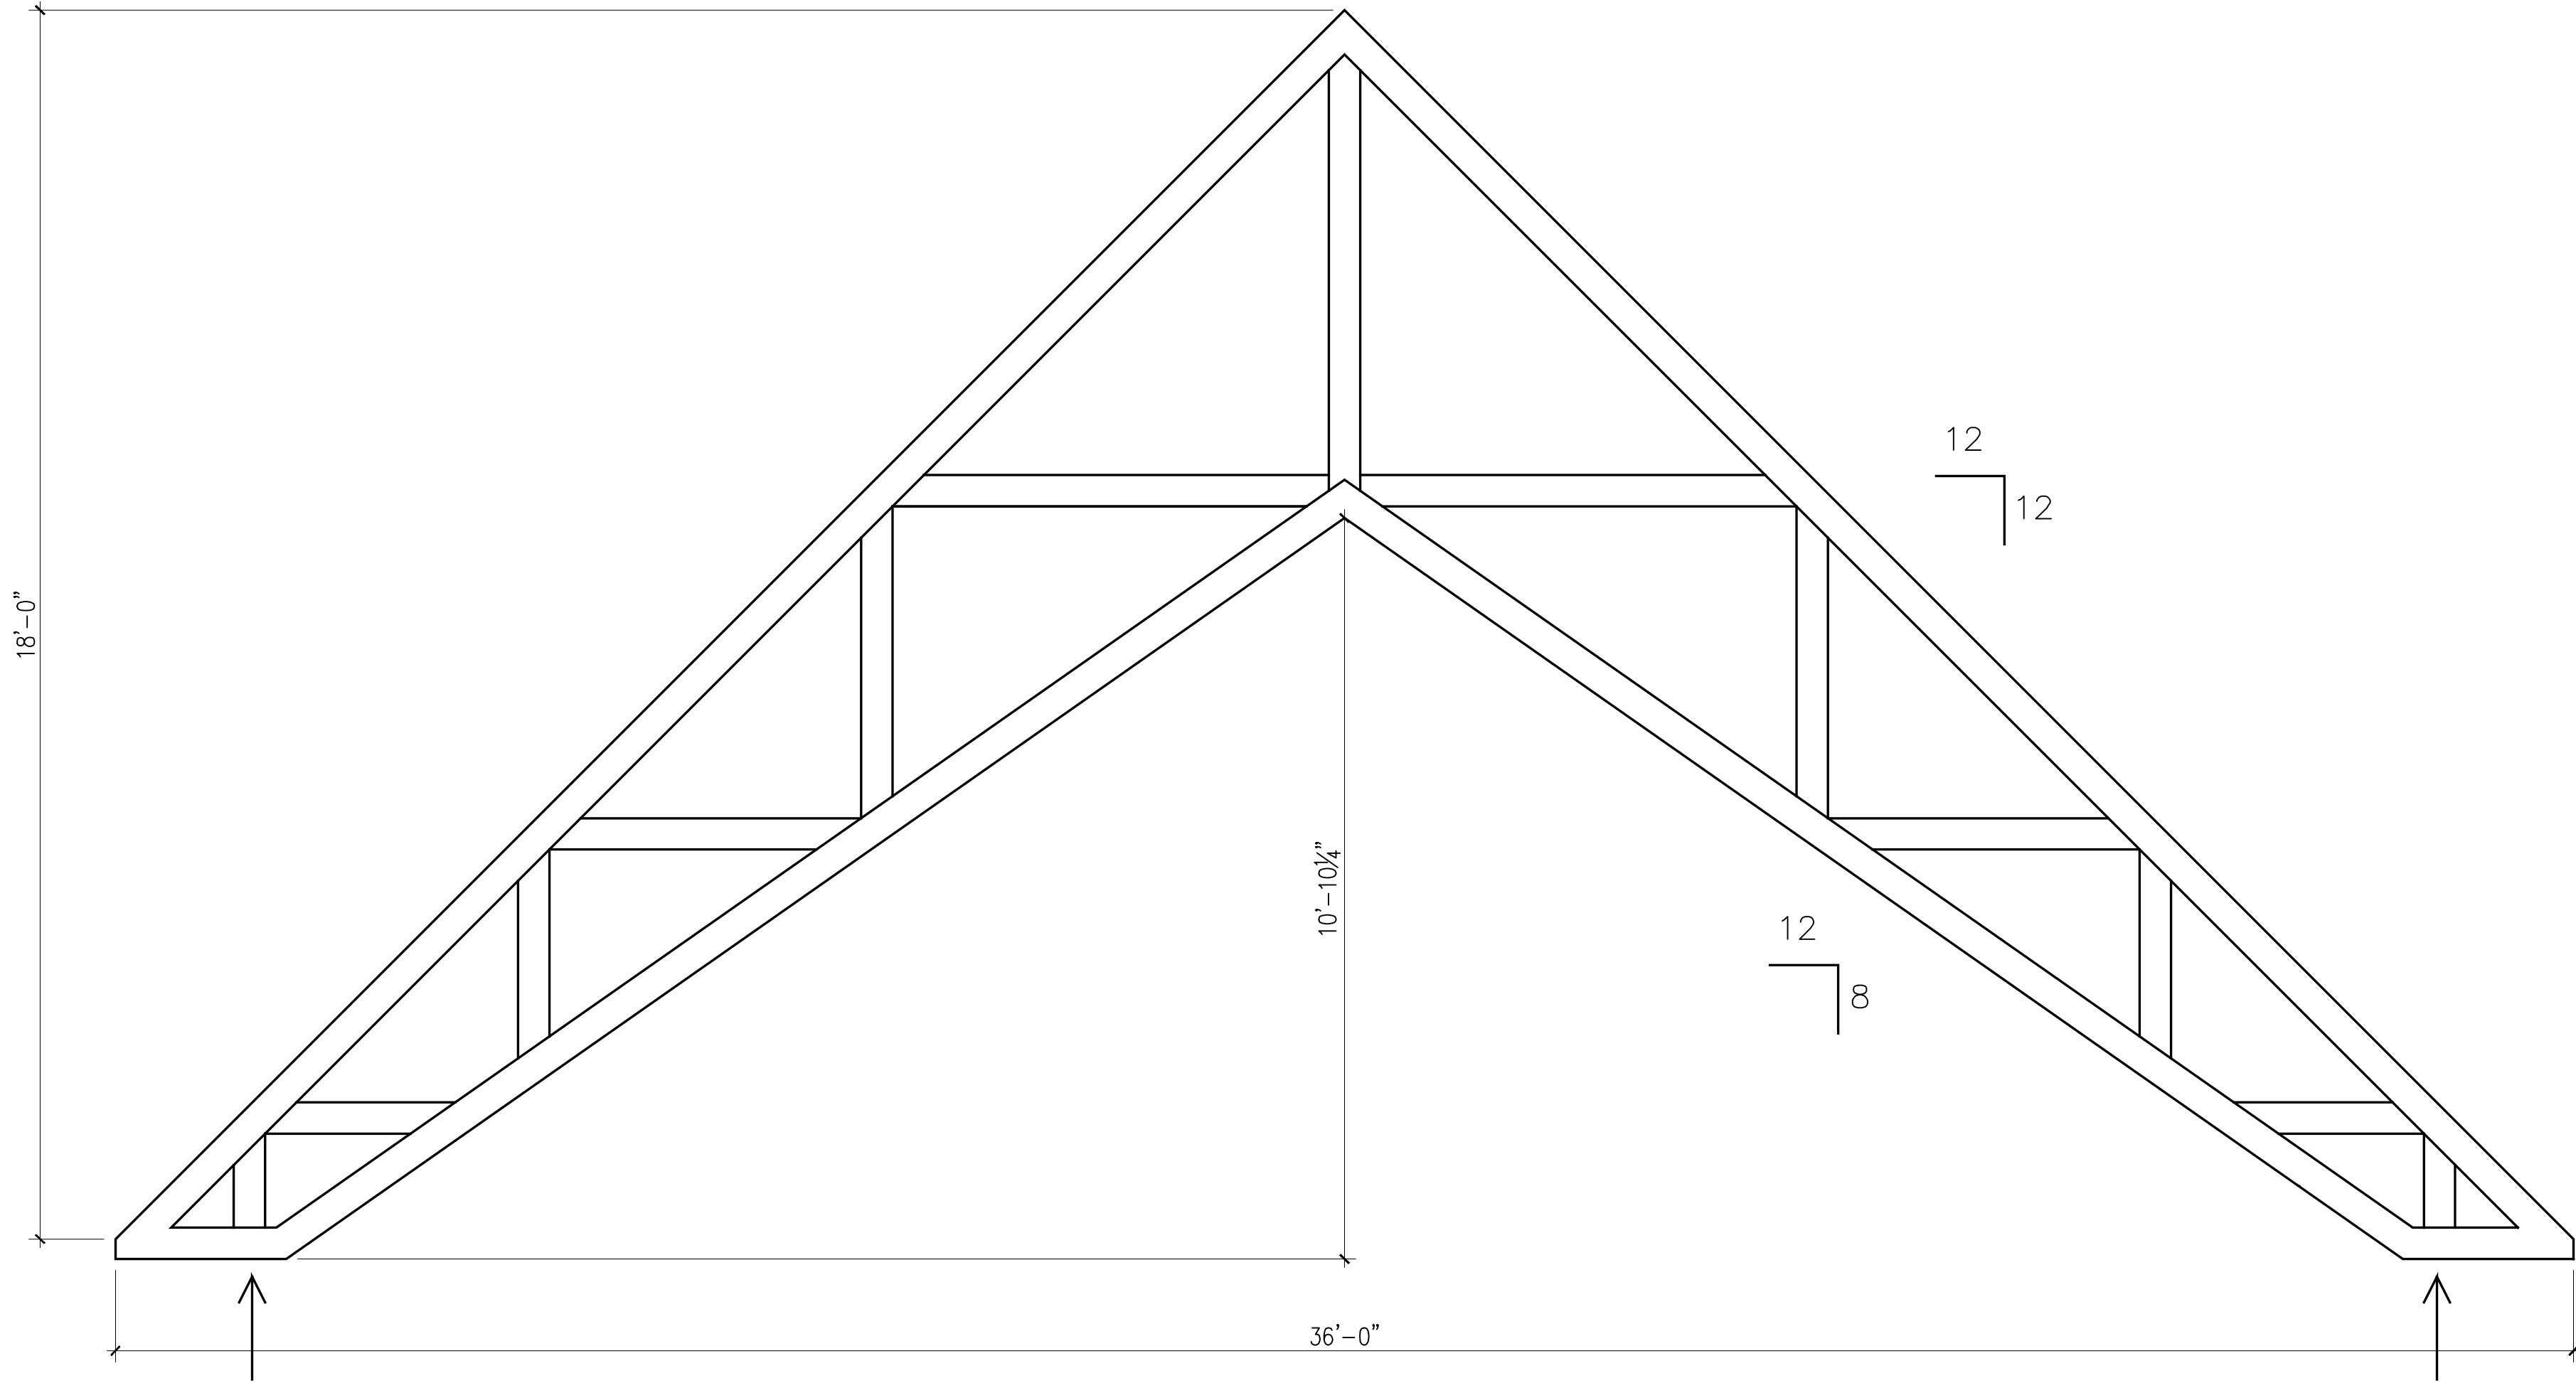

OPEN ROOF TRUSS

SCALE: 1/2" = 1'-0"

3

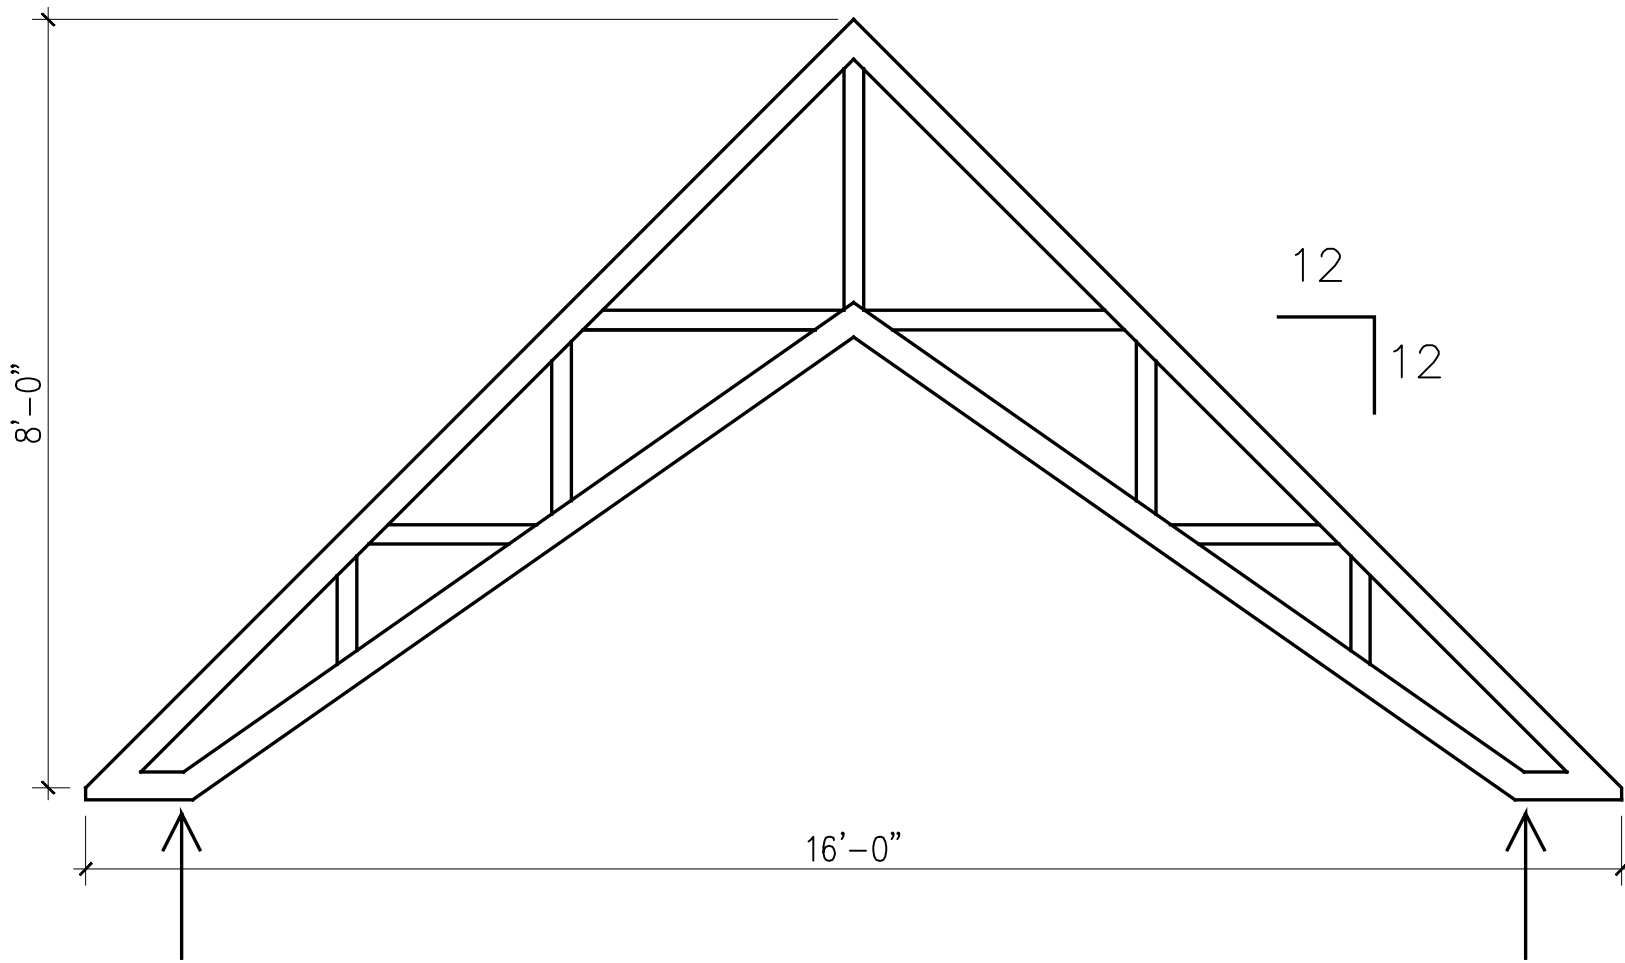

PORCH TRUSSES

SCALE: 1/2" = 1'-0"

1